



PLAN 01

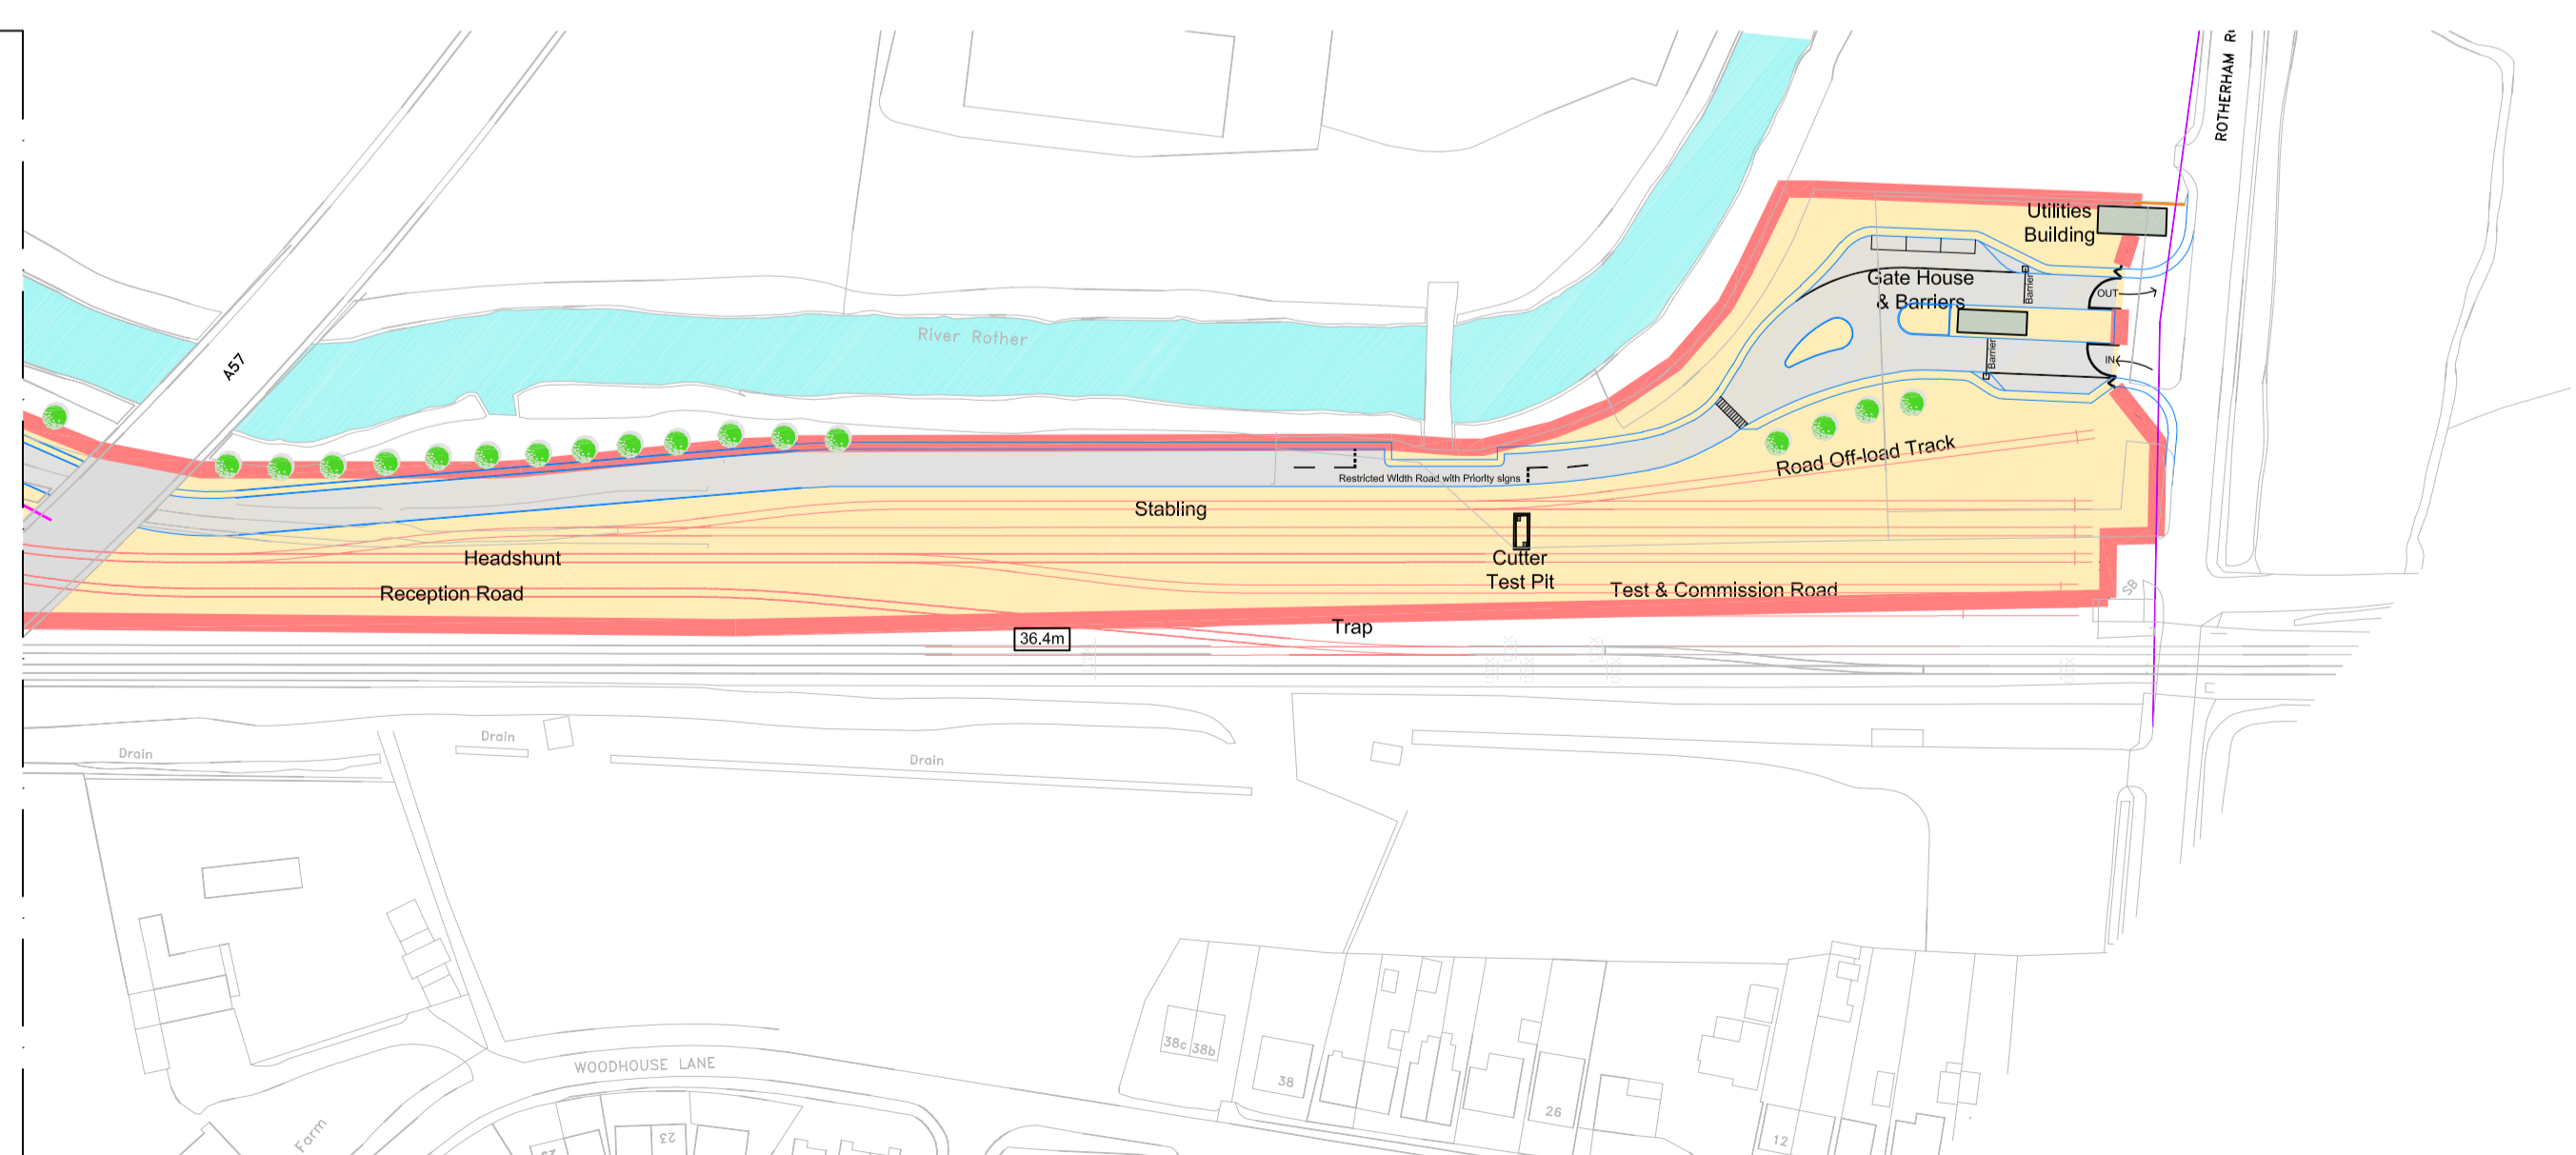

PLAN 02

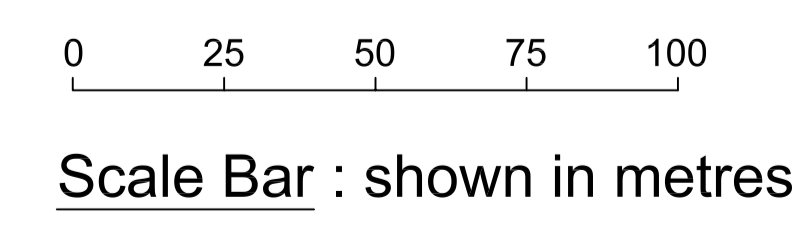

P1	06/03/07	PLANNING	PQ	SC	JT
REV	DATE	DETAILS	DRN	CHK	APP
 <small>TOWER BRIDGE COURT, 224-226 TOWER BRIDGE ROAD, LONDON, SE1 2UP, ENGLAND          TEL: +44(0)207 463 3300 FAX: +44(0)207 433 1418          WEBSITE: WWW.JACOBS.COM</small>					
CLIENT					
PROJECT					
<b>PROPOSED NATIONAL ENGINEERING CENTRE          WOODHOUSE JUNCTION</b>					
DRAWING TITLE					
<b>SITE LAYOUT PLAN</b>					
DRAWING STATUS					
<b>PLANNING</b>					
SCALE:					
1:1250@A1 DO NOT SCALE					
JACOBS No.					
<b>J26044A0</b>					
CLIENT No.					
DRAWING NUMBER					
<b>J26044A0/A.01a/002</b>					
					REV
					<b>P1</b>
<small>THIS DRAWING IS NOT TO BE USED IN WHOLE OR PART OTHER THAN FOR THE INTENDED PURPOSE AND PROJECT AS DEFINED ON THIS DRAWING. REFER TO THE CONTRACT FOR FULL TERMS AND CONDITIONS.</small>					