



IT IS ASSUMED THAT ALL WORKS ON THIS DRAWING WILL BE CARRIED OUT BY A COMPETENT CONTRACTOR WORKING, WHERE APPROPRIATE, TO AN APPROPRIATE METHOD STATEMENT.

THIS DRAWING IS TO BE USED ONLY FOR THE PURPOSE OF ISSUE THAT IT WAS ISSUED FOR AND IS SUBJECT TO AMENDMENT.

- Key**
- Existing Apron
 - Current Terminal (Terminal 1)
 - Terminal 2
 - New Apron
 - Existing/Proposed Parallel Taxiways
 - Runway
 - Additional Aviation Functions
 - Existing Hangar
 - DART Link
 - New Car Park
 - Existing Car Park
 - T2 Drop off Zone (DOZ)
 - Service Yard
 - Existing Fire Station
 - Engine Run Up Bay
 - Fuel Farm
 - Effluent Treatment Plant (ETP)
 - Sewage Treatment Plant (STP)
 - Ground OPS
 - Operational Support/Commercial
 - Existing & Scheduled Monuments
 - Pumping Station
 - New Hangars
 - Luton Airport Parkway Station
 - Fire Training Ground
 - Air Traffic Control Tower Location
 - Public Open Space
 - Soft Landscape / Ecology

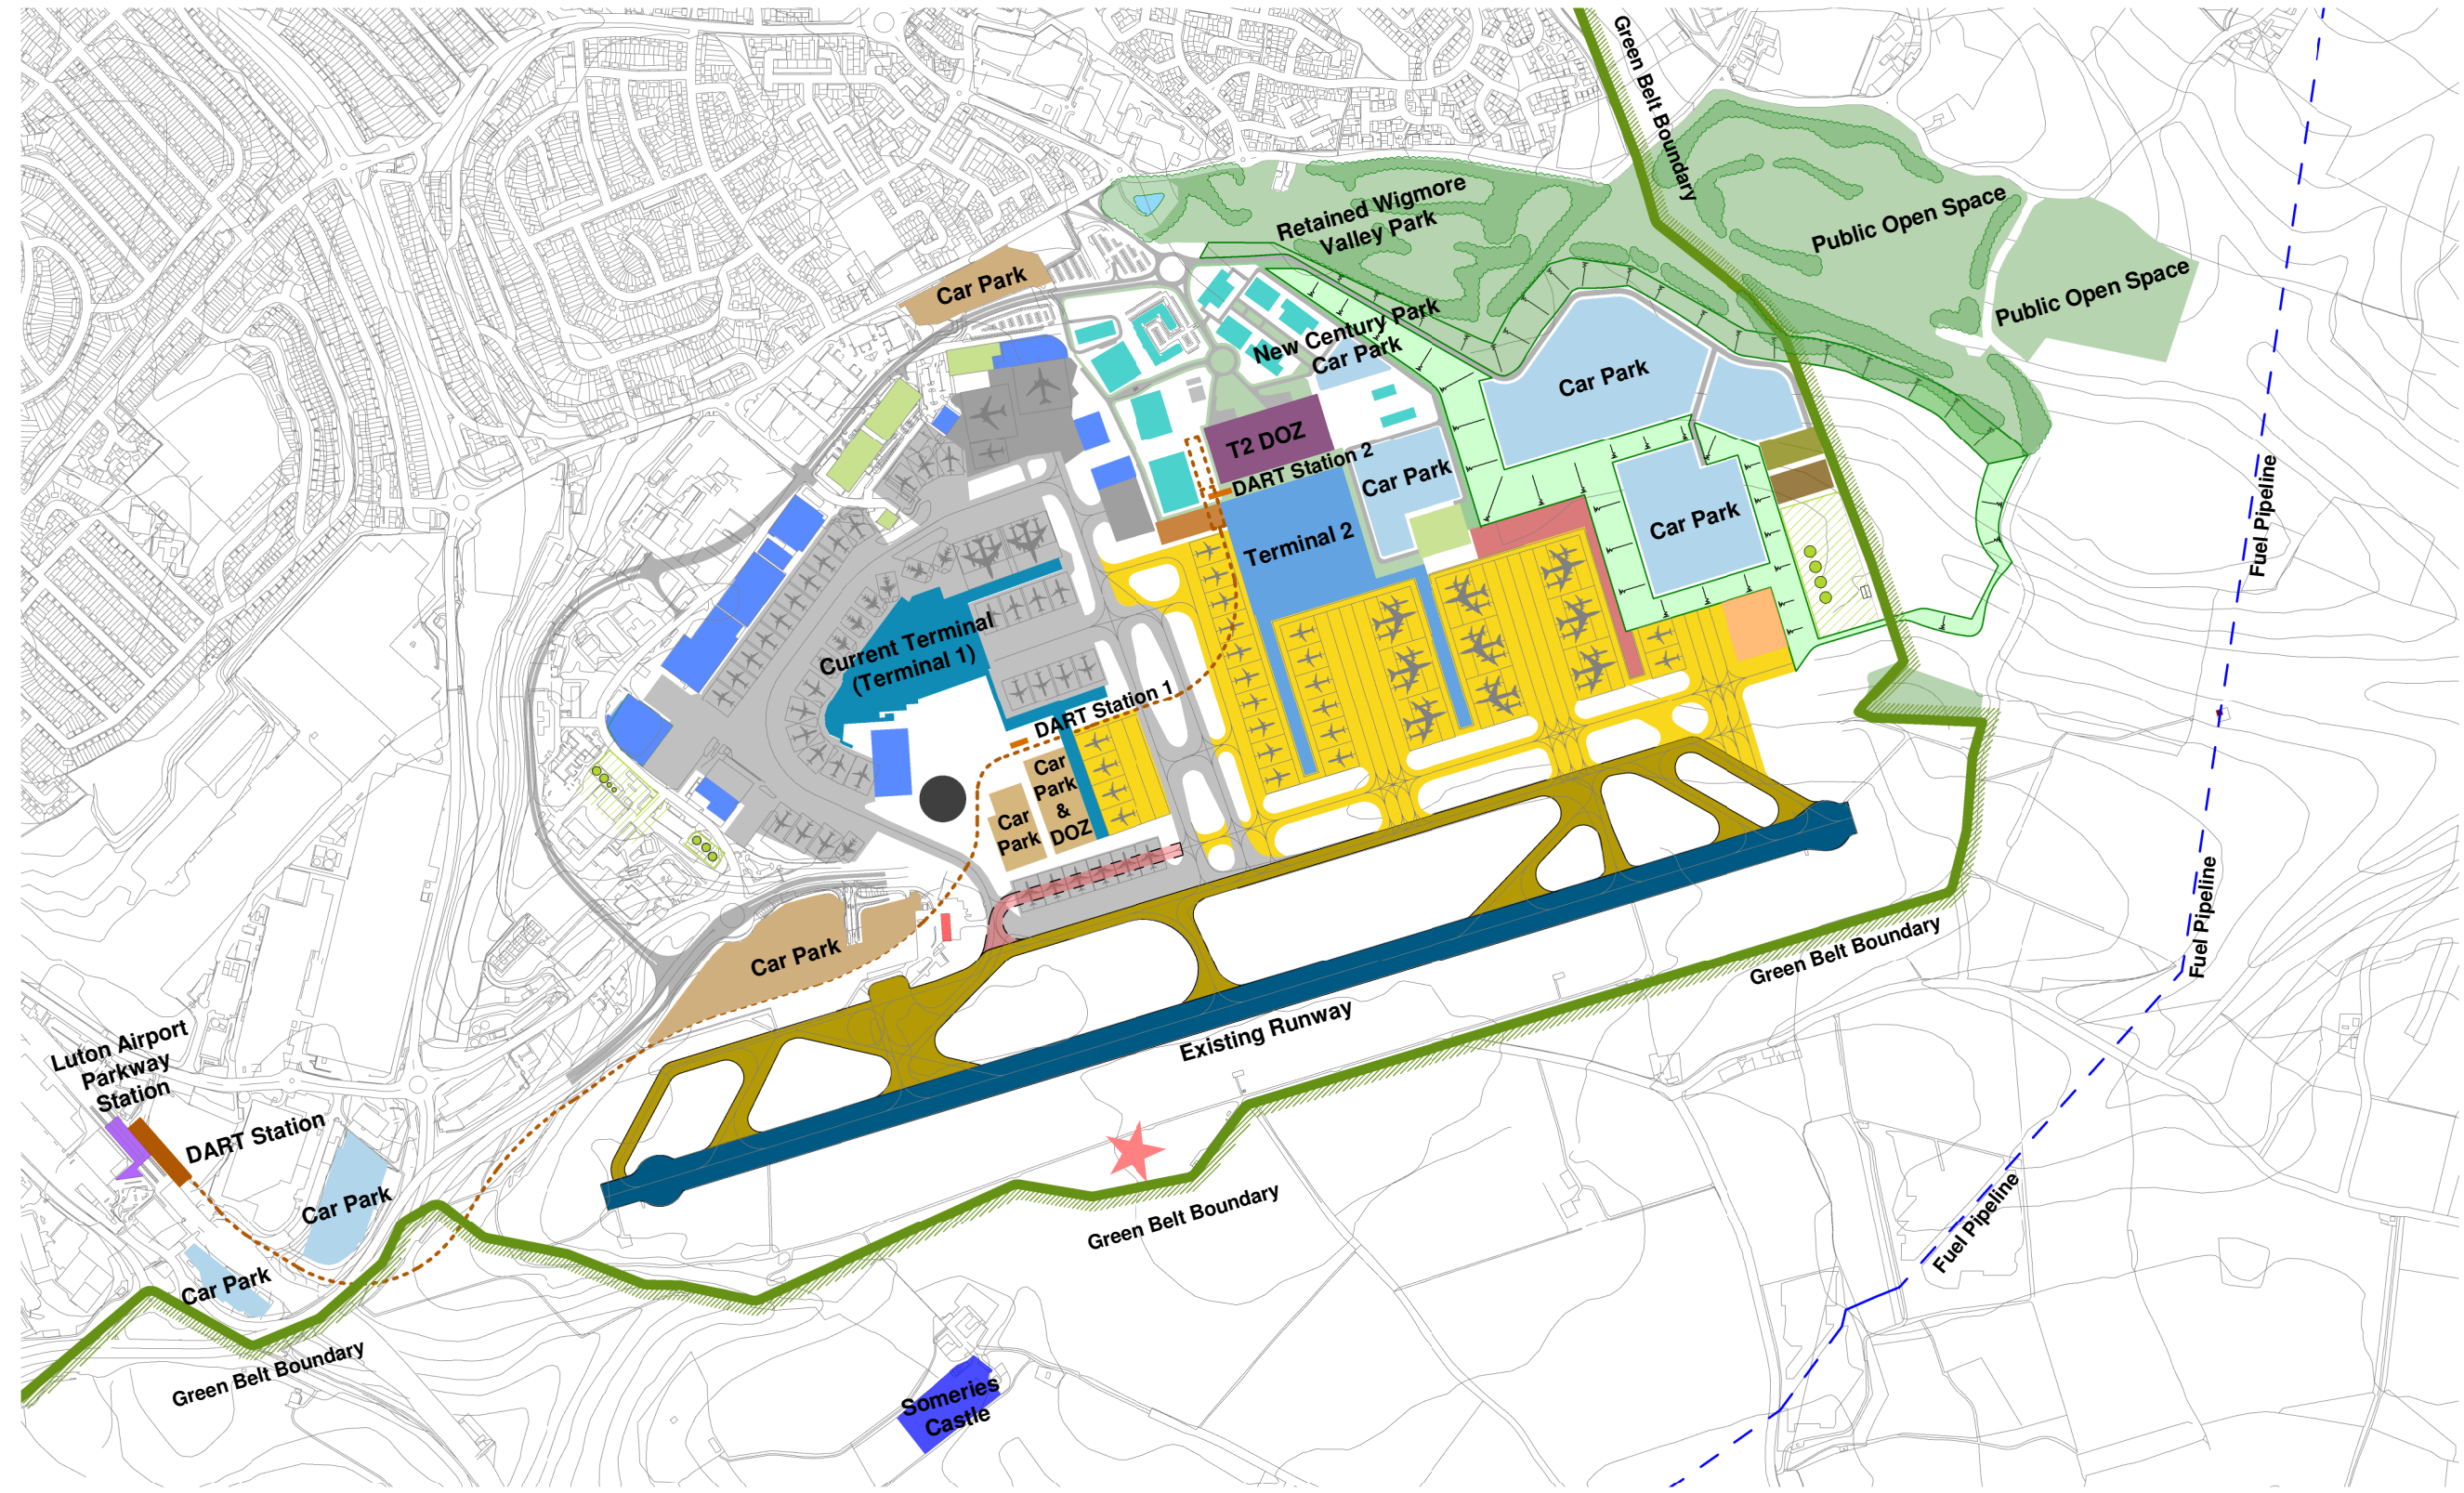

Preferred Option: Draft Layout

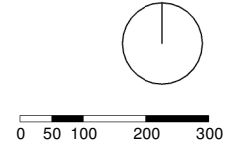

Revision Details	By	Check	Date	Suffix

Purpose of Issue

Client
London Luton Airport Limited

Project Title
London Luton Airport

Drawing Title
Preferred Option: Draft Layout

Designed	Drawn	Checked	Approved	Date

CAPTIA Internal Project No. Subtitle

Scale @ A3 Zone

THIS DRAWING HAS BEEN PREPARED FOR THE USE OF CAPTIA'S CLIENT. IT MAY NOT BE USED, MODIFIED, REPRODUCED OR RELIED UPON BY THIRD PARTIES, EXCEPT AS AGREED BY CAPTIA OR AS REQUIRED BY LAW. CAPTIA ACCEPTS NO RESPONSIBILITY, AND DENIES ANY LIABILITY WHATSOEVER, TO ANY PARTY THAT USES OR RELIES ON THIS DRAWING WITHOUT CAPTIA'S EXPRESS WRITTEN CONSENT. DO NOT SCALE THIS DOCUMENT. ALL MEASUREMENTS MUST BE OBTAINED FROM THE STATED DIMENSIONS.



Tel:	
Fax:	
Drawing Number	Rev