



Existing Front (Roadside/East Facing) Elevation

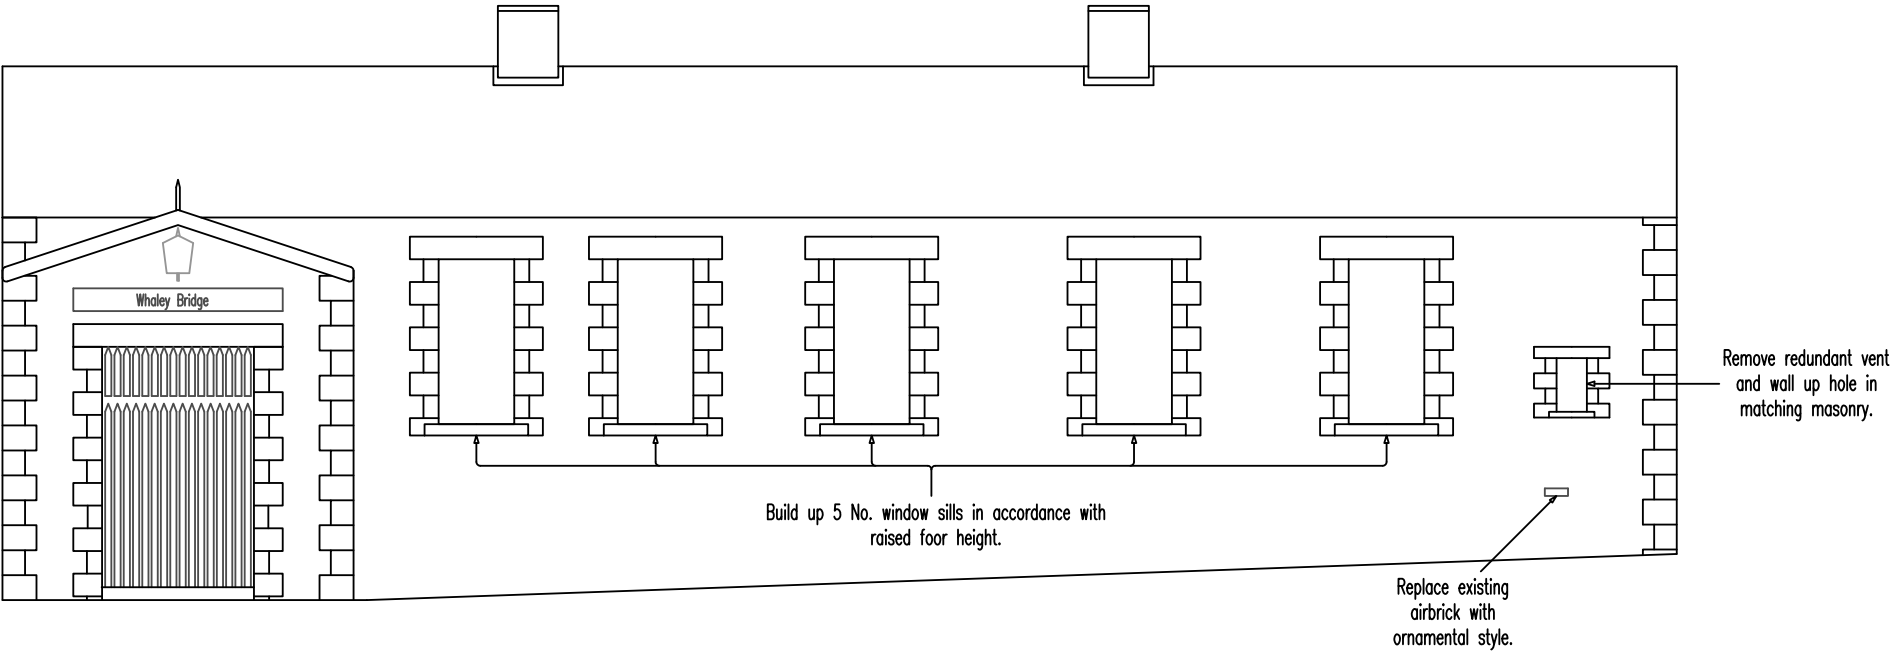

Proposed Front (Roadside/East Facing) Elevation

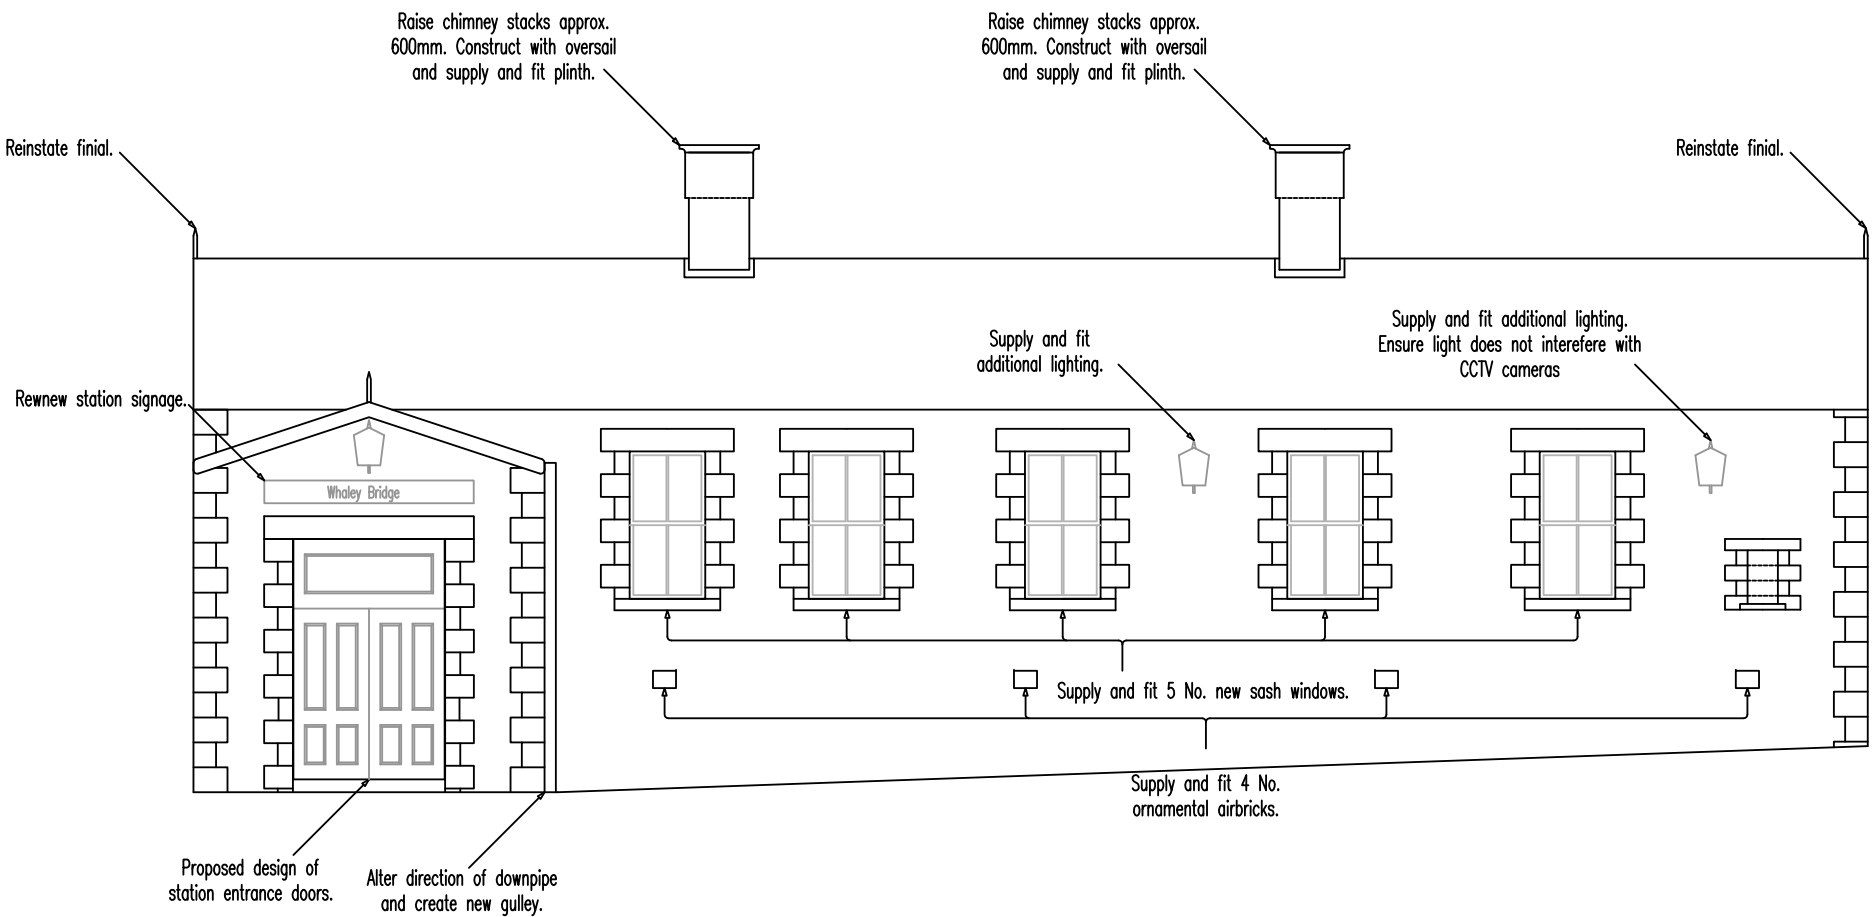

Notes: Do not scale.

Revision:	Date:	Description:	Checked:

Client: Asset Management

Property: Whaley Bridge Station

Title: Whaley Bridge Station - Existing and Proposed Front (Roadside) Elevation

Job No:	Drawn by: Richard Keates & Sam Holmes	Scale: Not to scale
Drawing No: 8 of 12	Date: 7/05/2010	Checked:

