




Stourton Leeds LS10 1RT Tel: 0113 277 5360 E-mail: info@Centuriontraffic.com www.Centuriontraffic.com Date: 24/08/2017 Scheme: Cow Lane, Reading Traffic Management: Full Closure

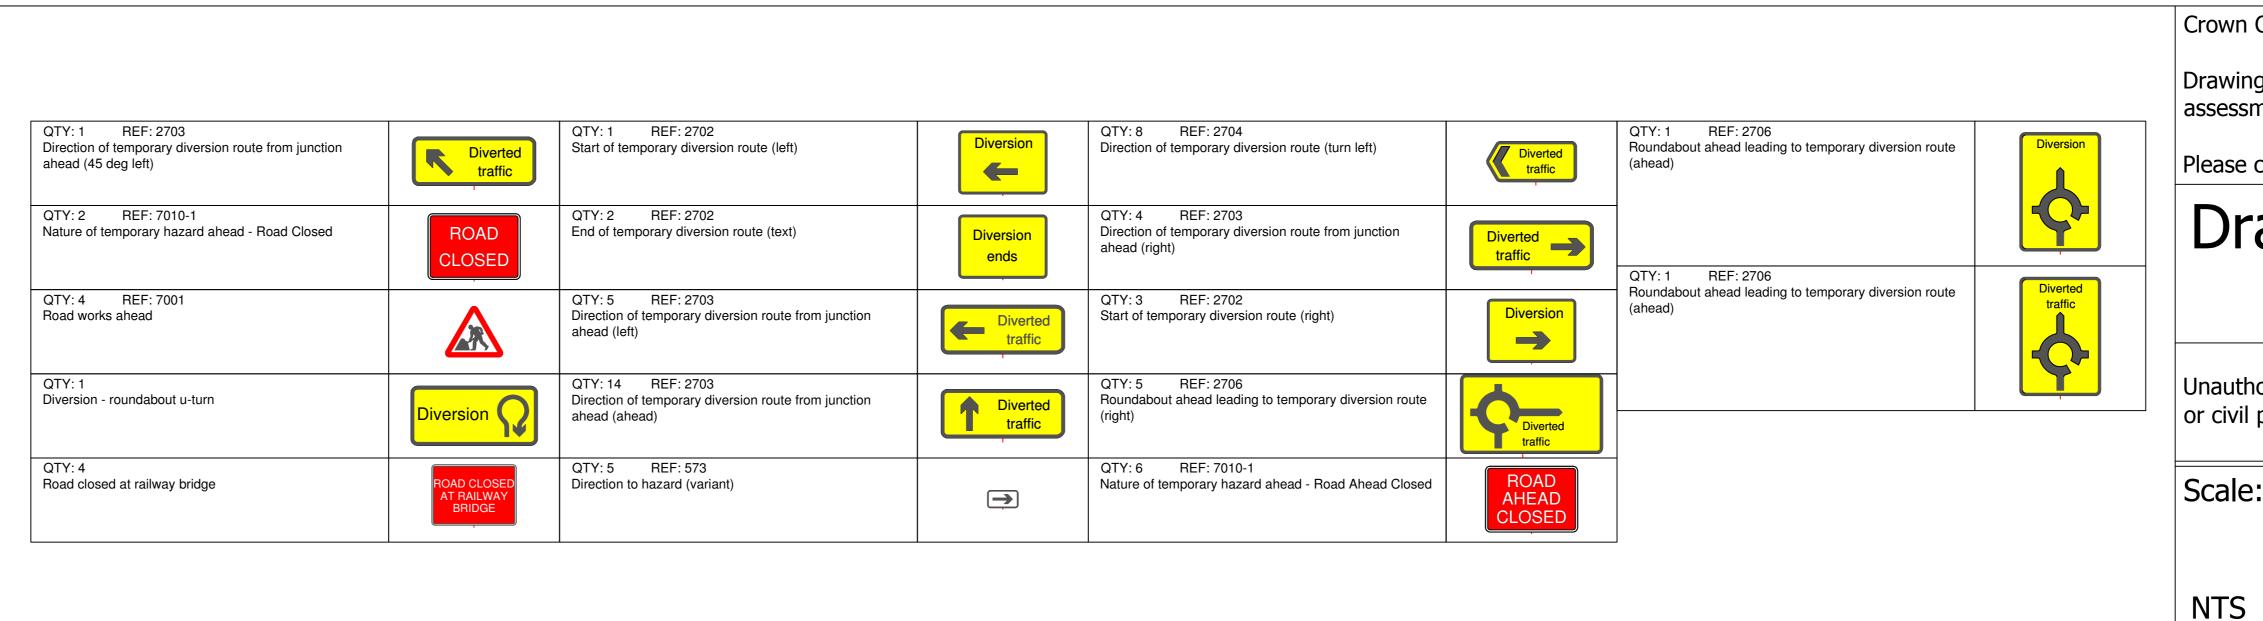

assessment.

Please check for amendments before use.

Drawing Ref: LM-CTM-1460

Unauthorised reproduction infringes Crown Copyright and may lead to prosecution or civil proceedings.

2:	Drawn	Authorised /
		Approved

LM